



1 2 3 4 5 6

E
D
C
B
A

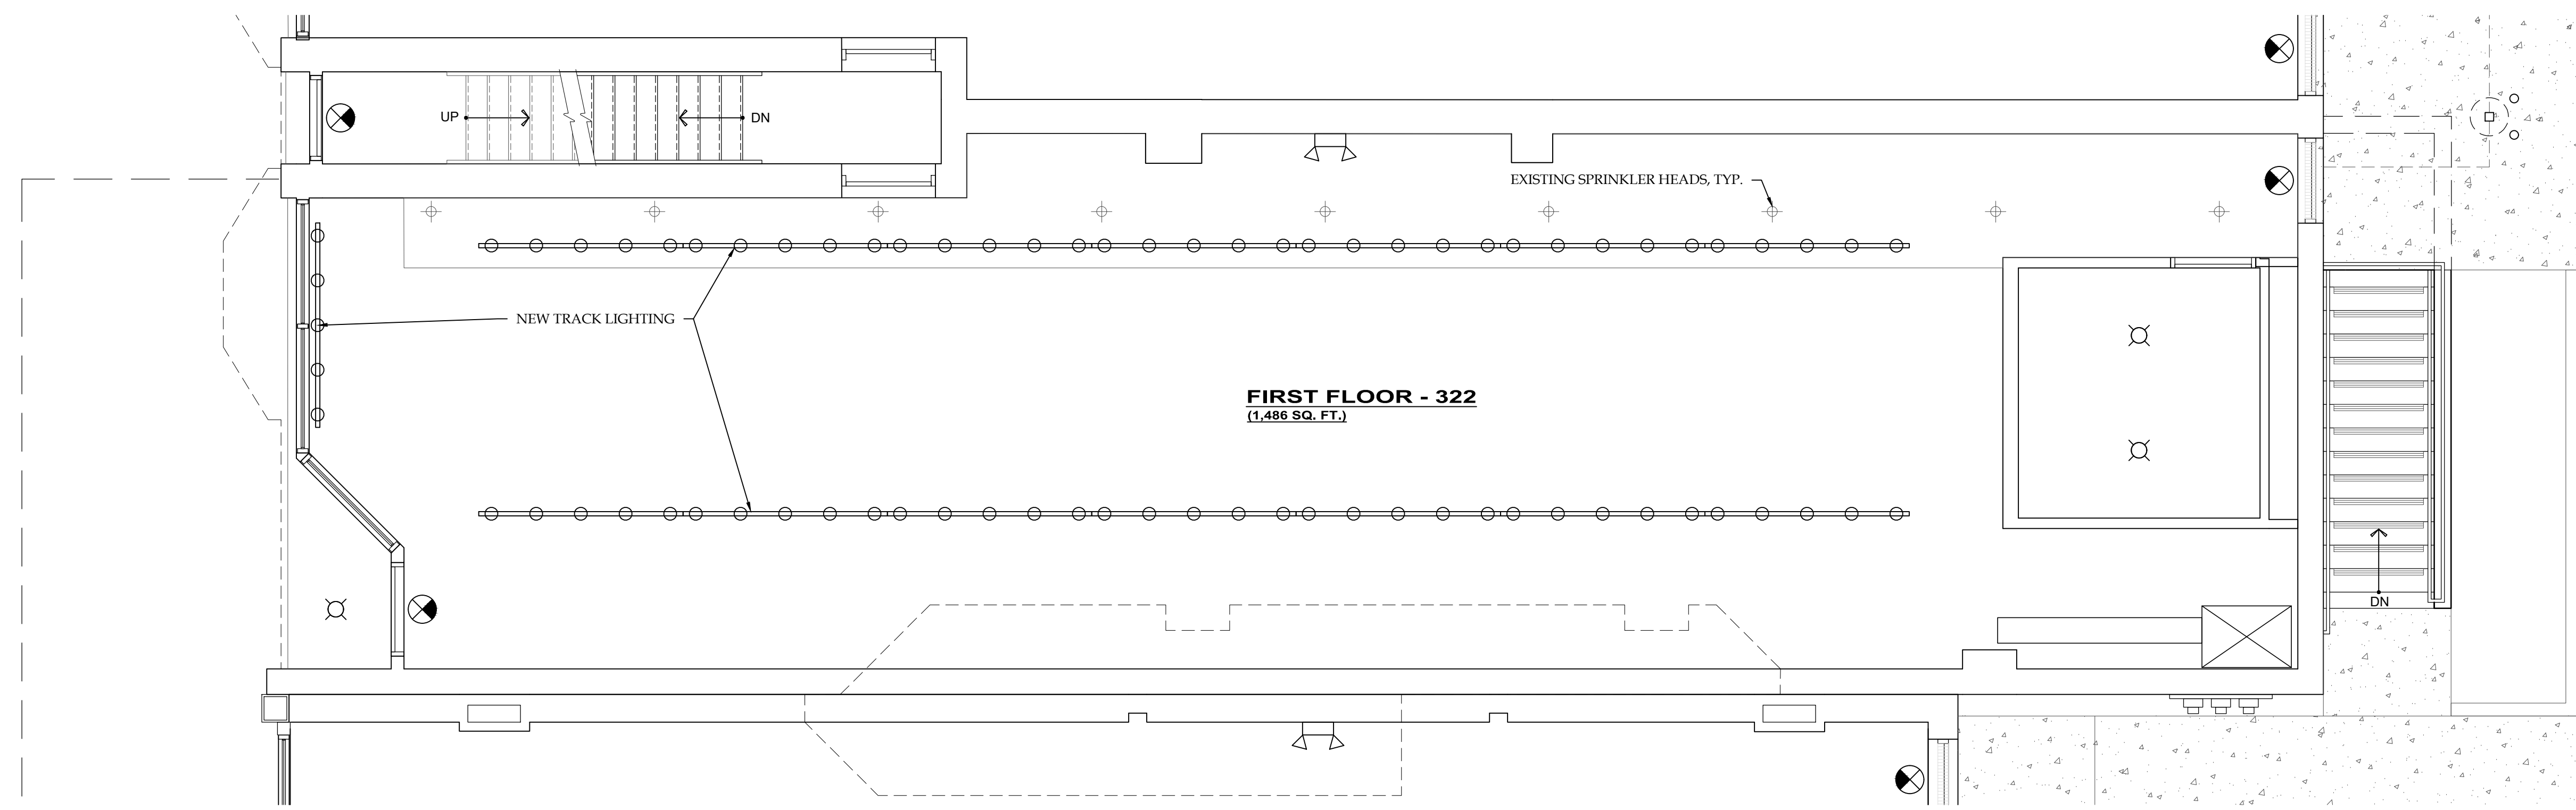

C1 1st FLOOR REFLECTED CEILING PLAN
SCALE: 1/4" = 1'-0"

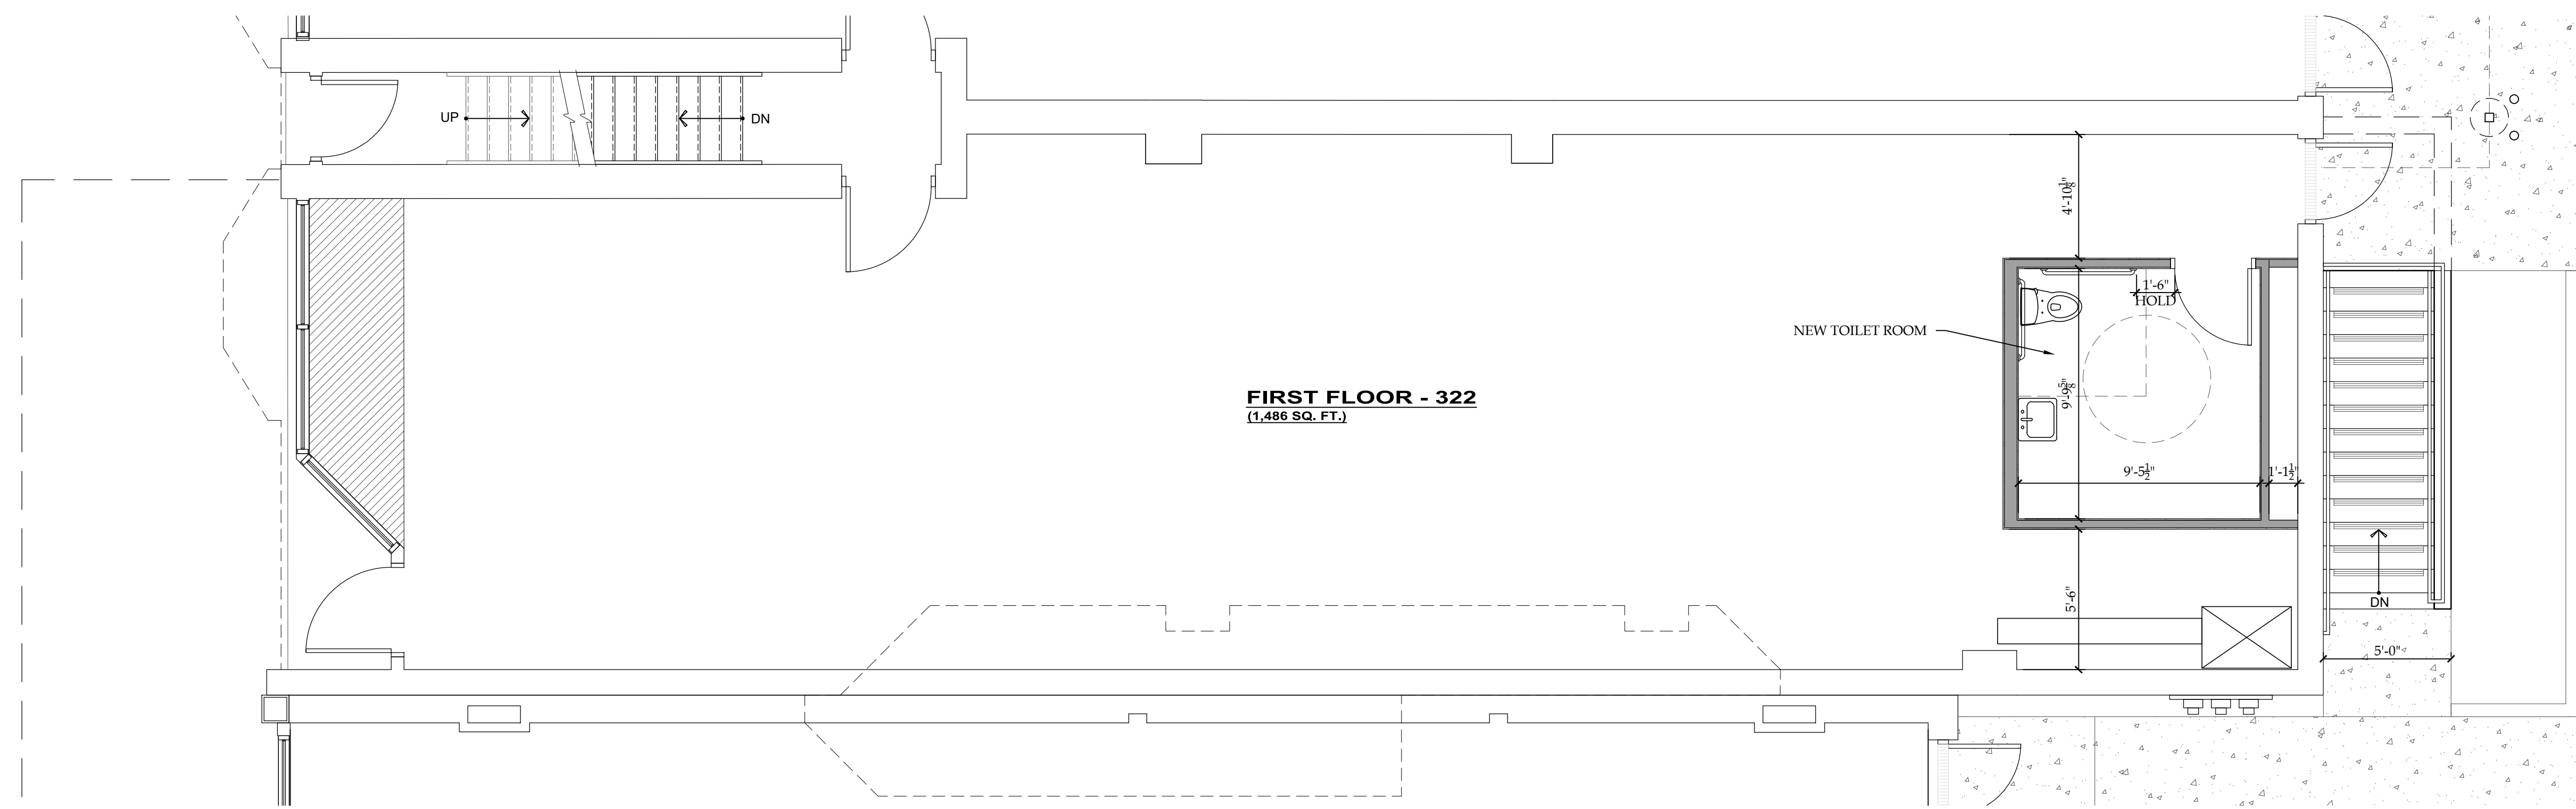

A1 1st FLOOR PLAN
SCALE: 1/4" = 1'-0"

1 2 3 4 5 6

NOTICE
This document, the property of, prepared and issued by the architect, is submitted for the specific project named _____ and the recipient by accepting this document assumes custody and agrees that this document will not be copied or reproduced in part or in whole, and any special features peculiar to this design shall not be incorporated in any other project, unless prior agreement has been obtained in writing. These documents will be returned immediately upon completion of the project or upon the request of the architect.
This document is the exclusive property of the architect, no rights to ownership are transferable, or shall be lost by the filing of this document with any and all public authorities for the purpose of compliance with Codes and or Ordinances, i.e. Building Permit, etc.

Tenant space
Renovations to:
322 Niagara Street
322 Niagara Street, Niagara Falls, NY 14303

ISSUE:

SA PROJECT TEAM: PRINCIPAL P. Silvestri
PROJ. ARCH. _____ DRAFTER _____
JOB CAPT. _____ INTERIORS _____

SEAL:

TITLE:
1st FLOOR PLAN & REFLECTED CEILING PLAN

SILVESTRI ARCHITECTS - PC
1321 MILLERSPORT HWY PH. 716.691.0900
AMHERST, NY 14221 FAX 716.691.4773

SA JOB #: 20032.05 DATE: 11-03-23

DRAWING #: **A-101**