


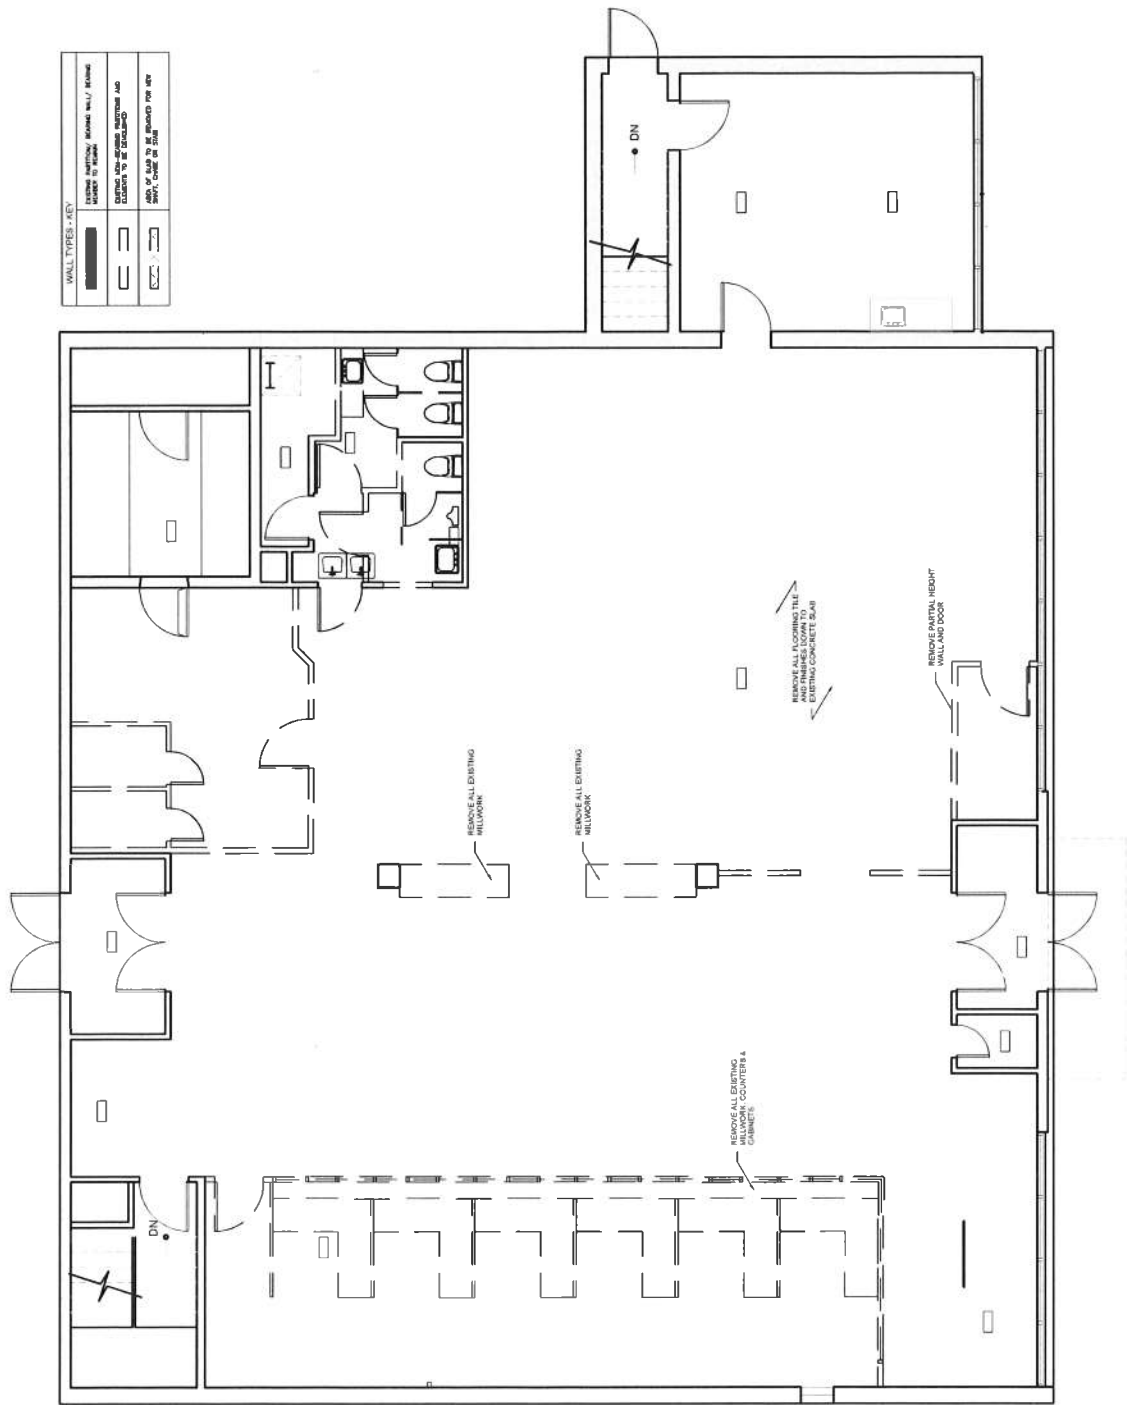

WALL TYPES - KEY



